

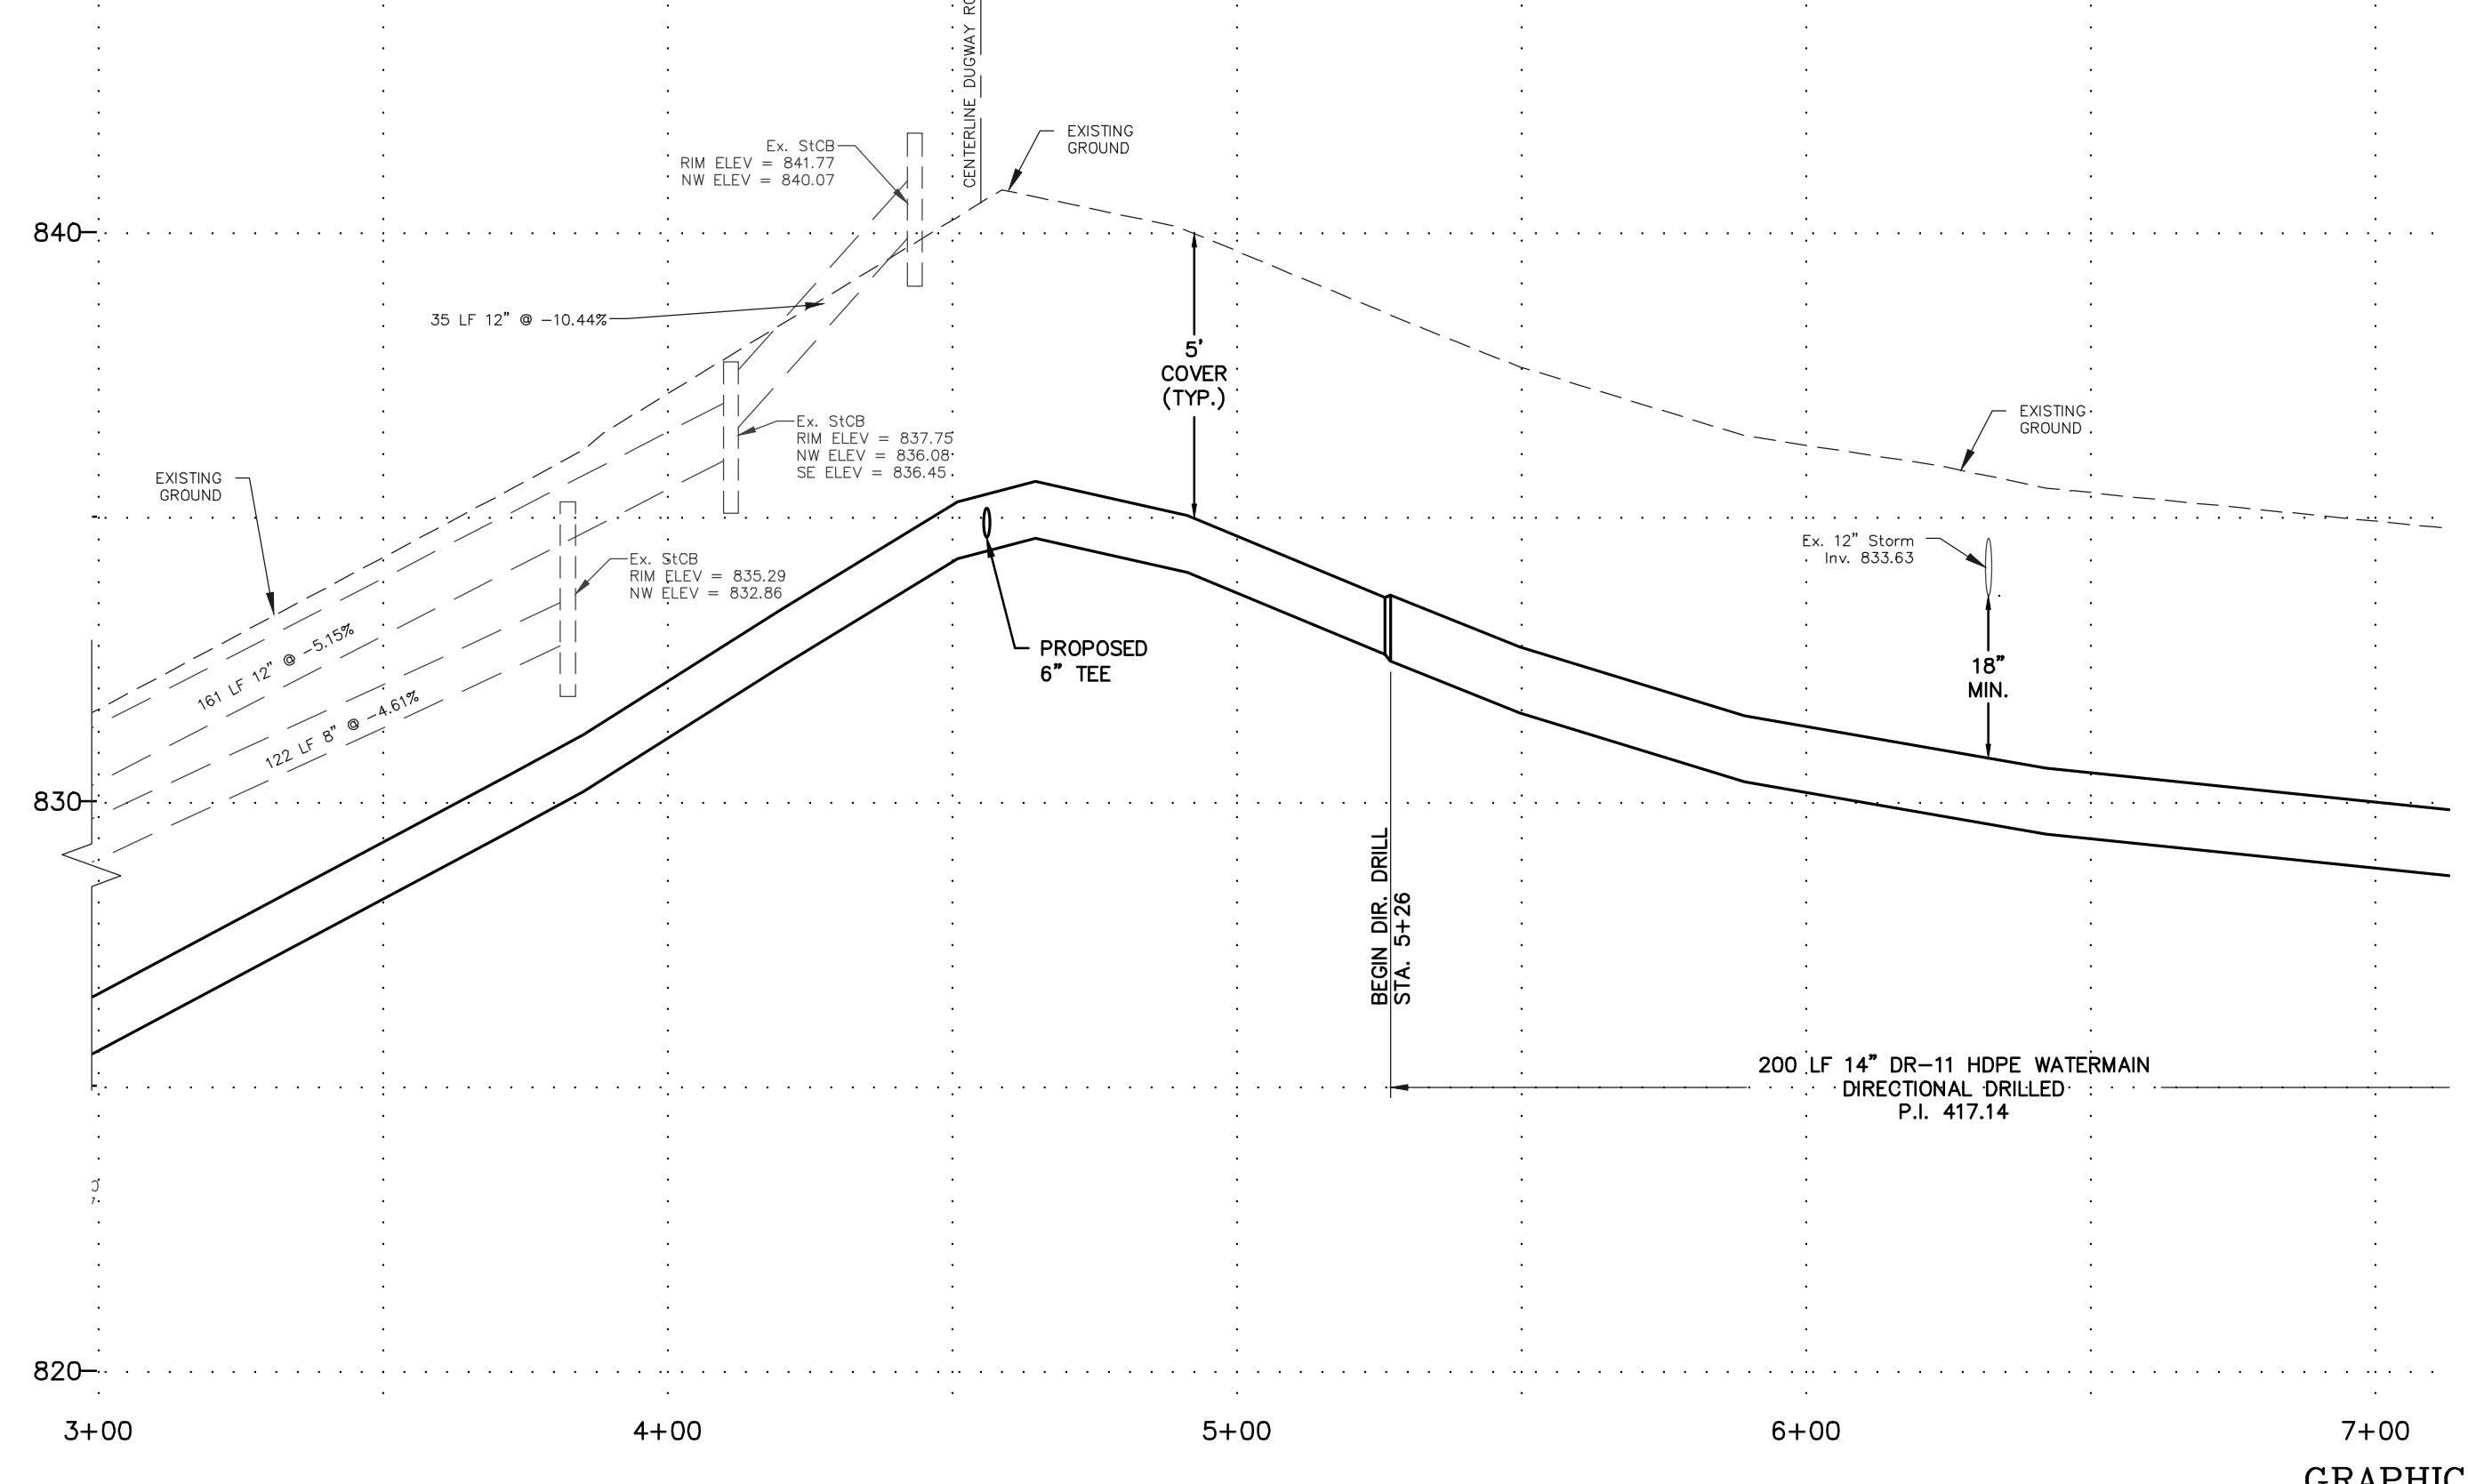


MATCH TO SHEET G-30

MATCH TO SHEET G-23

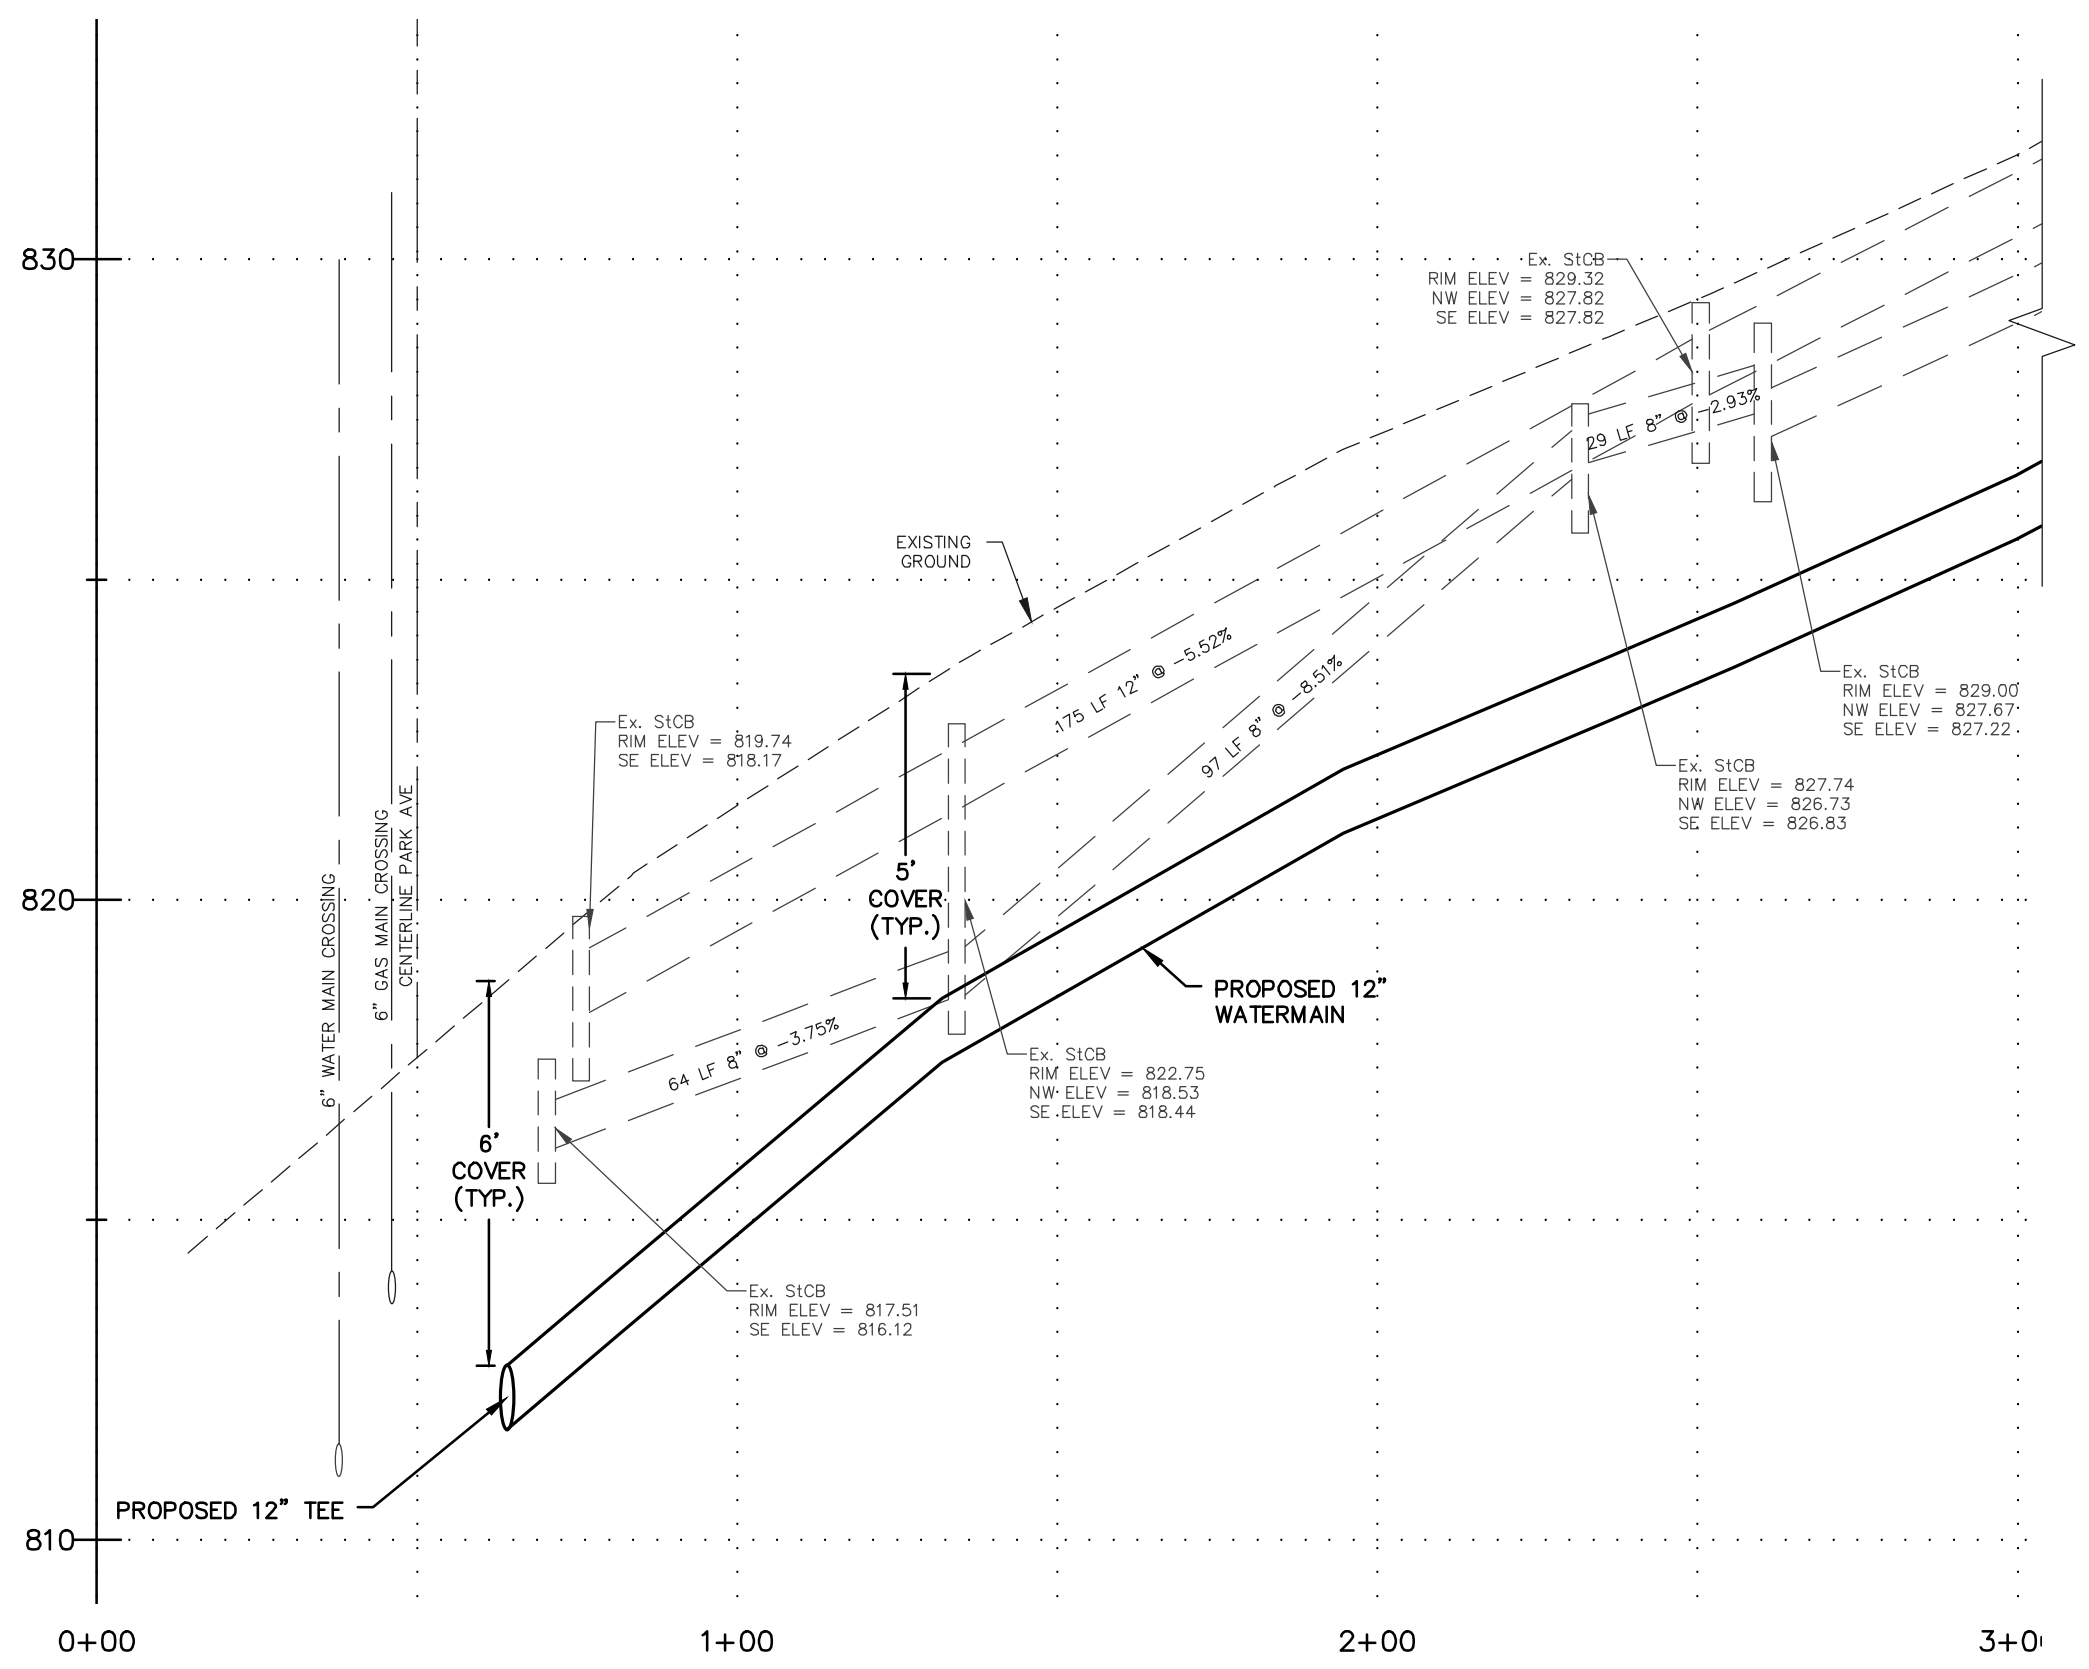

CENTERLINE PAVEMENT HIGHLAND STREET  
 HORIZ SCALE: 1" = 30'  
 VERT SCALE: 1" = 3'

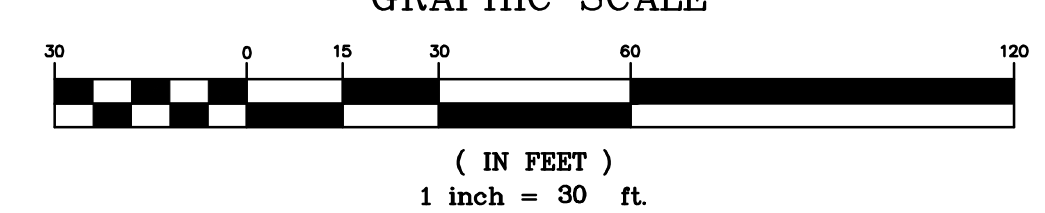

AS ISSUED FOR PRELIMINARY REVIEW

1.	ISSUED FOR INYSDOH REVIEW	DAH	4/29/21
	Revisions and Descriptions	By	Date

Project Title: **VILLAGE WATER SYSTEM IMPROVEMENT PROJECT 2020 VILLAGE OF DANSVILLE LIVINGSTON COUNTY, NEW YORK**

Drawing Title: **PLAN AND PROFILE**



Drawn By: BJJ  
 Checked By: GJH  
 Scale: AS SHOWN  
 Date: 1/2021

**MRB group**  
 Engineering, Architecture & Surveying, D.P.C.  
 The Culver Road Armory, 145 Culver Road,  
 Suite 160, Rochester, New York 14620  
 Phone: 585-381-9250  
 www.mrbgroup.com


Sheet No. **G-22**  
 of **TOT**

Project No. **0410.20002**

DRAWING ALTERATION  
 THE FOLLOWING IS AN EXCERPT FROM THE NEW YORK EDUCATION LAW ARTICLE 145 SECTION 7209 AND APPLIES TO THIS DRAWING.  
 "IT IS A VIOLATION OF THIS LAW FOR ANY PERSON UNLESS HE IS ACTING UNDER THE DIRECTION OF A LICENSED PROFESSIONAL ENGINEER OR LAND SURVEYOR TO ALTER AN ITEM IN ANY MANNER IF AN ITEM BEARING THE SEAL OF AN ENGINEER OR LAND SURVEYOR IS ALTERED. THE ALTERING ENGINEER OR LAND SURVEYOR SHALL AFFIX TO THE ITEM HIS SEAL AND THE NOTATION "ALTERED BY" FOLLOWED BY HIS SIGNATURE AND THE DATE OF SUCH ALTERATION AND A SPECIFIC DESCRIPTION OF THE ALTERATION."

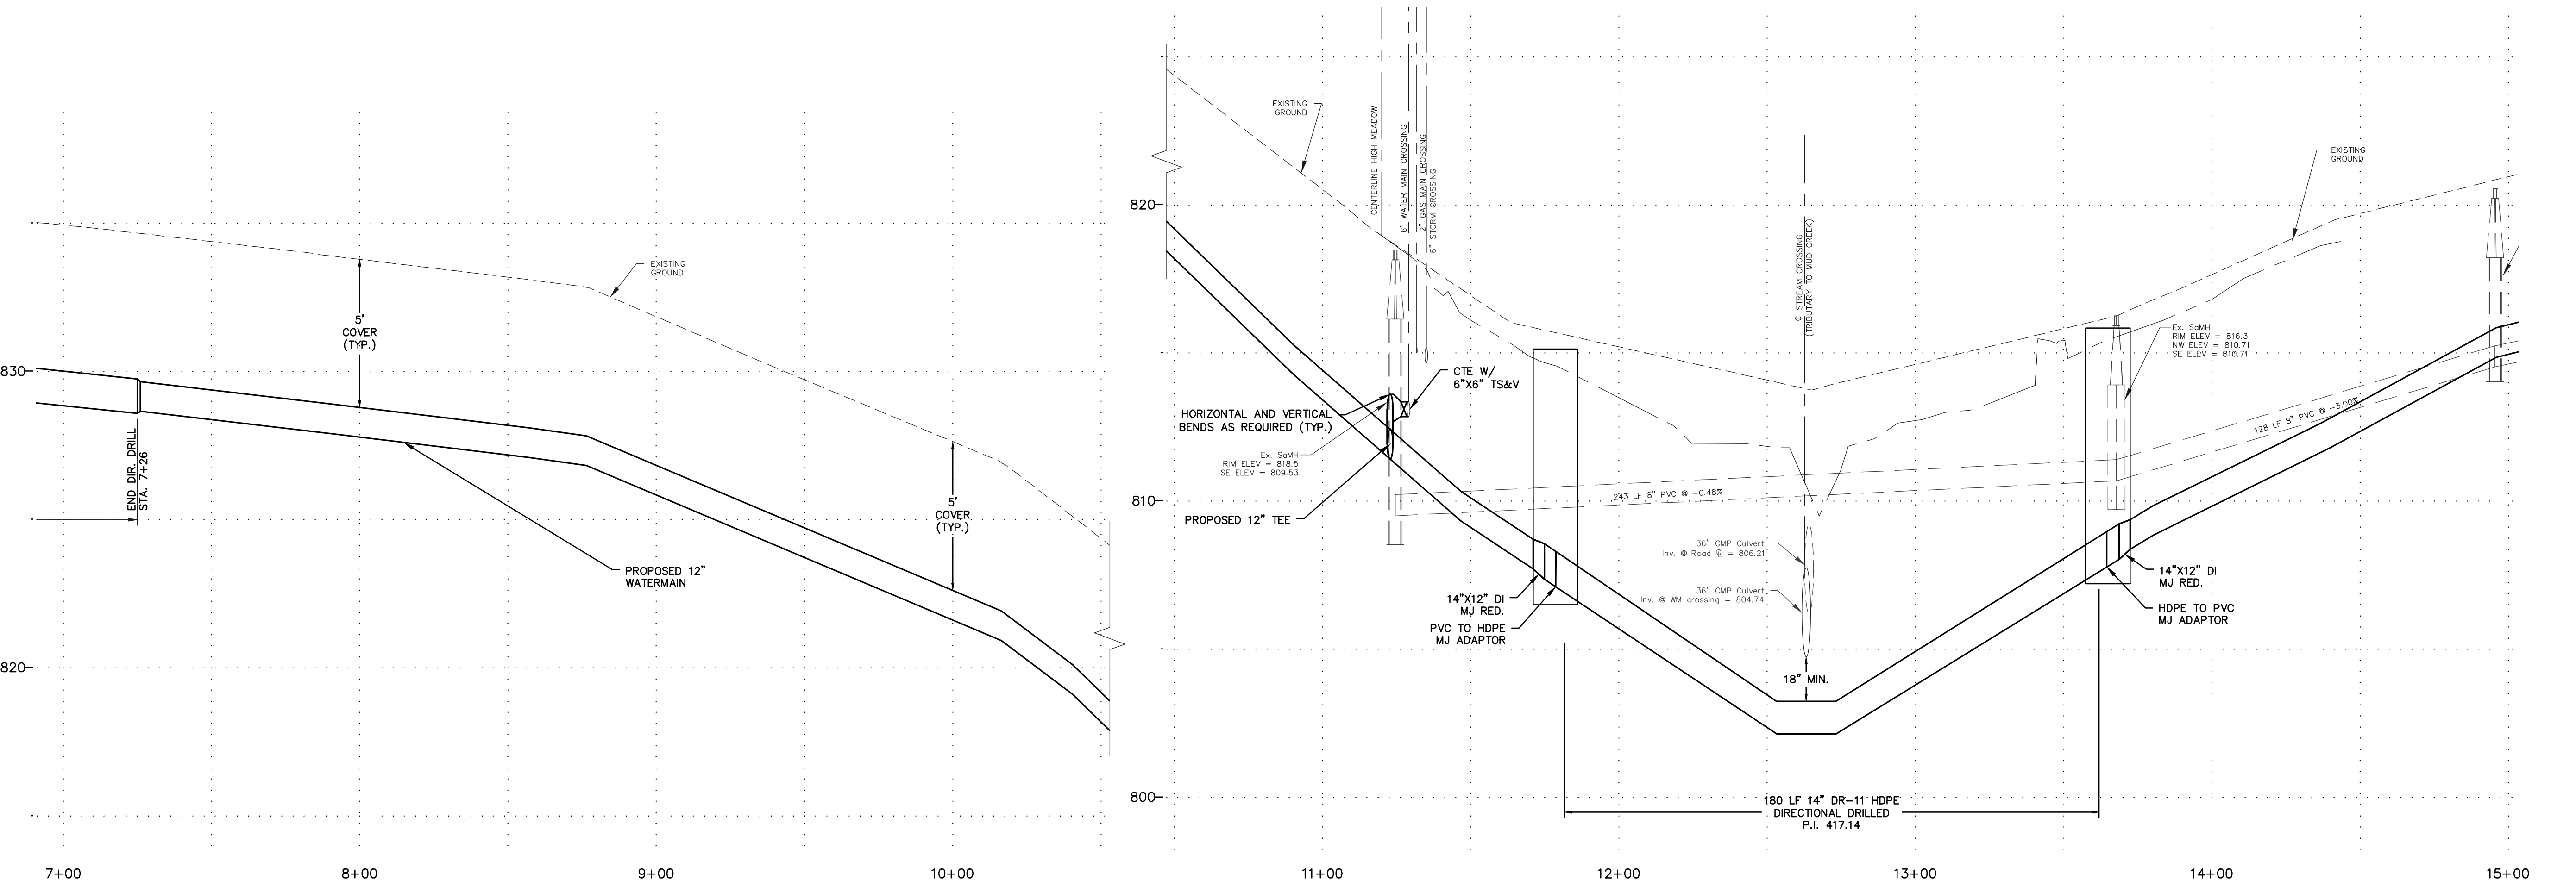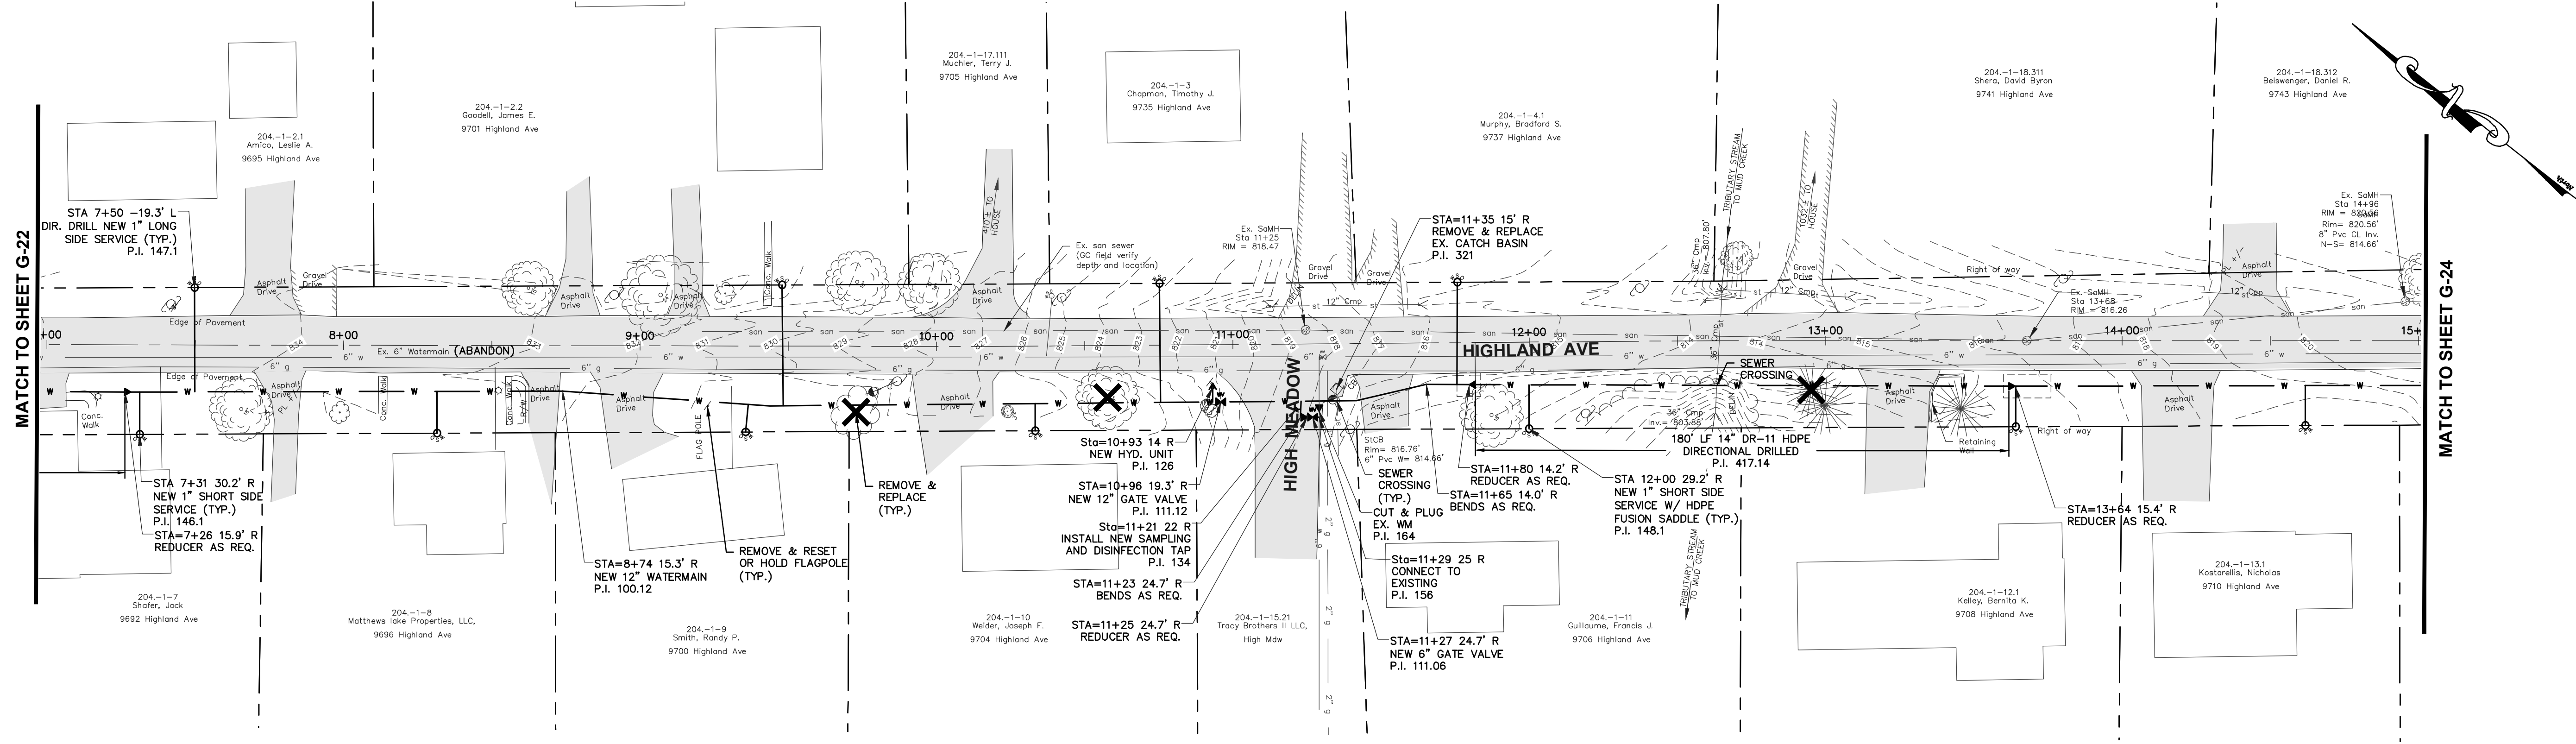

CENTERLINE PAVEMENT HIGHLAND STREET  
 HORIZ SCALE: 1" = 30'  
 VERT SCALE: 1" = 3'

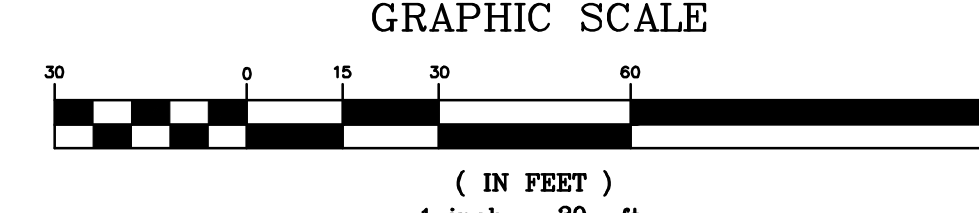

DRAWING ALTERATION  
 THE FOLLOWING IS AN EXCERPT FROM THE NEW YORK EDUCATION LAW ARTICLE 145 SECTION 7209 AND APPLIES TO THIS DRAWING:  
 "IT IS A VIOLATION OF THIS LAW FOR ANY PERSON UNLESS HE IS ACTING UNDER THE DIRECTION OF A LICENSED PROFESSIONAL ENGINEER OR LAND SURVEYOR TO ALTER AN ITEM IN ANY WAY IF AN ITEM BEARING THE SEAL OF AN ENGINEER OR LAND SURVEYOR IS ALTERED, THE ALTERING ENGINEER OR LAND SURVEYOR SHALL AFFIX TO THE ITEM HIS SEAL AND THE NOTATION "ALTERED BY" FOLLOWED BY HIS SIGNATURE AND THE DATE OF SUCH ALTERATION AND A SPECIFIC DESCRIPTION OF THE ALTERATION."

AS ISSUED FOR PRELIMINARY REVIEW

1.	ISSUED FOR NYSDOH REVIEW	DAH	4/29/21
	Revisions and Descriptions	By	Date

Project Title: **VILLAGE WATER SYSTEM IMPROVEMENT PROJECT 2020 VILLAGE OF DANSVILLE LIVINGSTON COUNTY, NEW YORK**



Drawing Title: **PLAN AND PROFILE**

Drawn By:	BJJ
Checked By:	GJH
Scale:	AS SHOWN
Date:	1/2021

**MRB group**  
 Engineering, Architecture & Surveying, D.P.C.  
 The Culver Road Armory, 145 Culver Road,  
 Suite 160, Rochester, New York 14620  
 Phone: 585-381-9250  
 www.mrbgroup.com

Sheet No. **G-23**  
 of **TOT**  
 Project No. **0410.20002**

Copyright © 2021 MRB Group All Rights Reserved

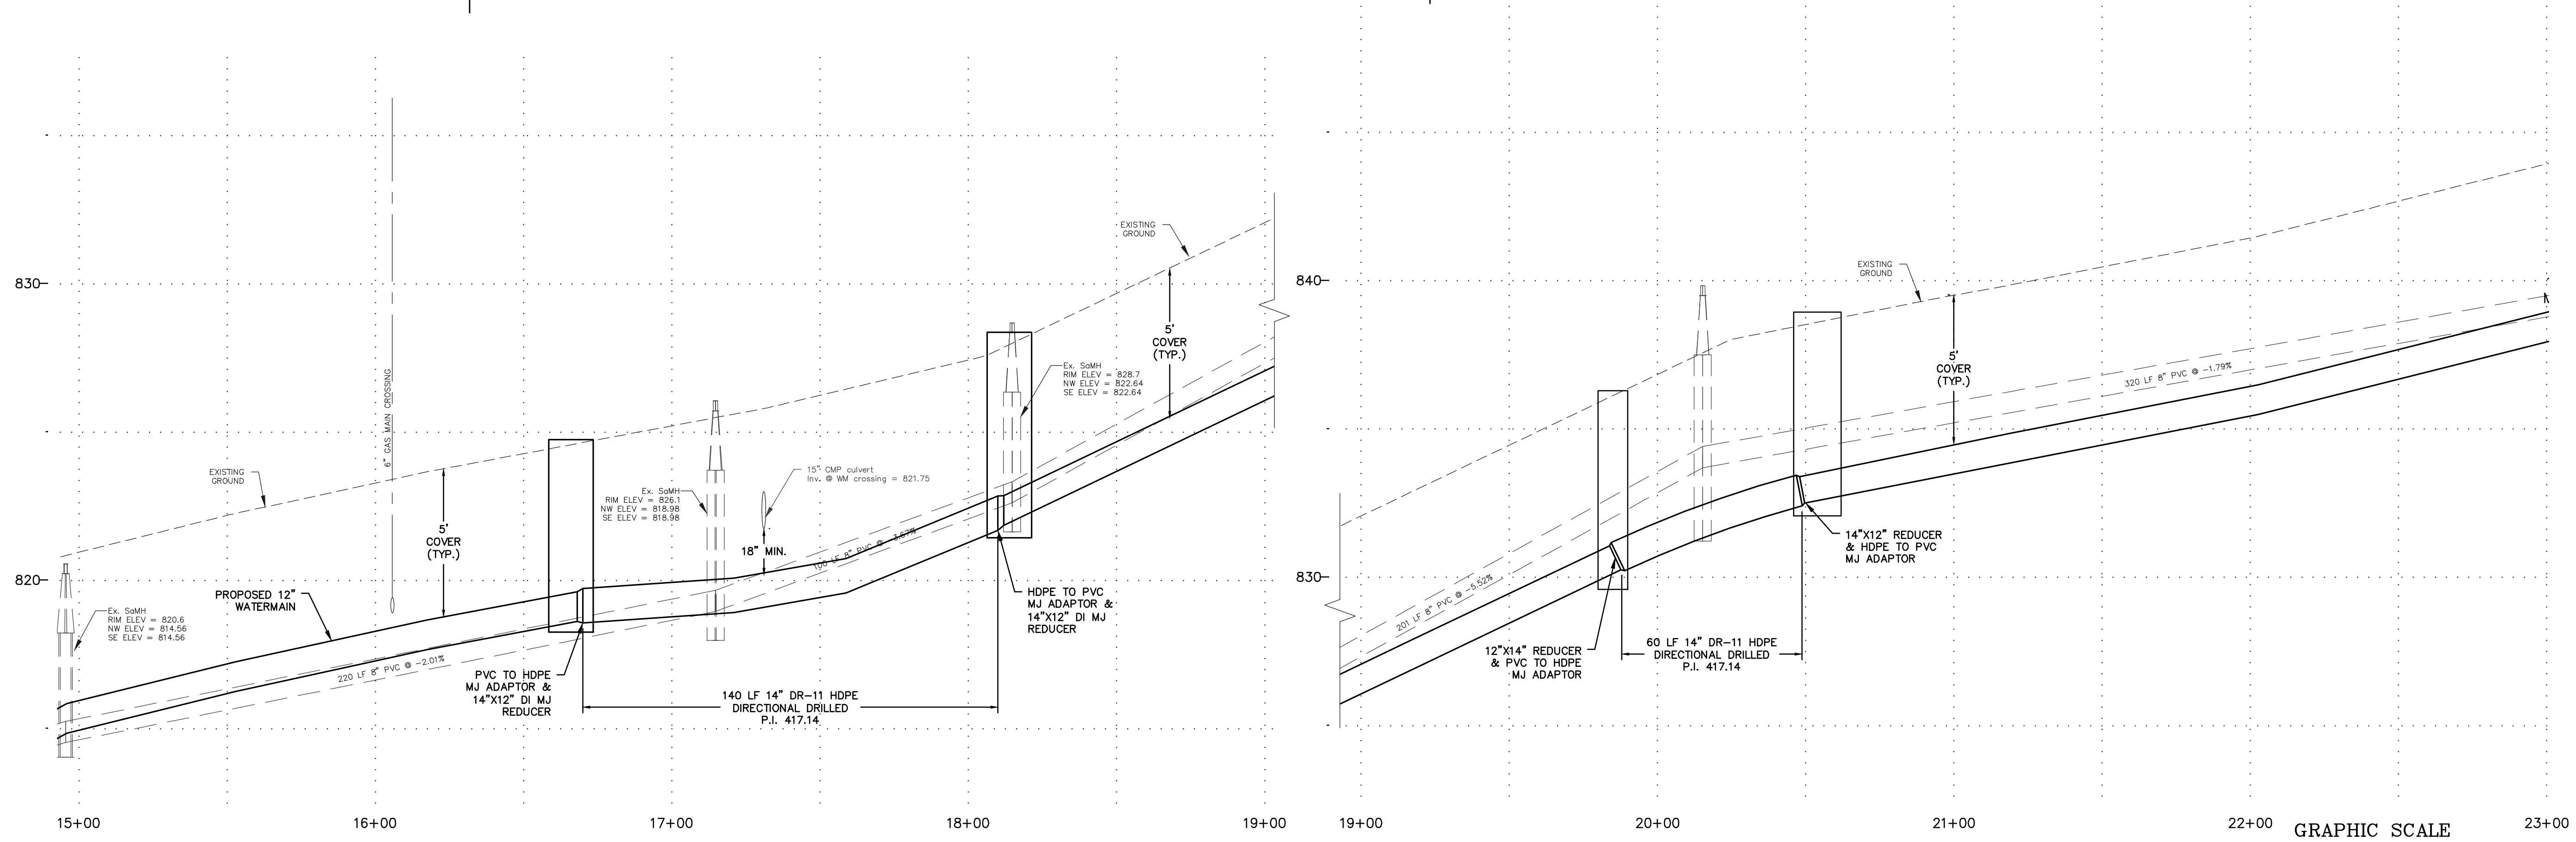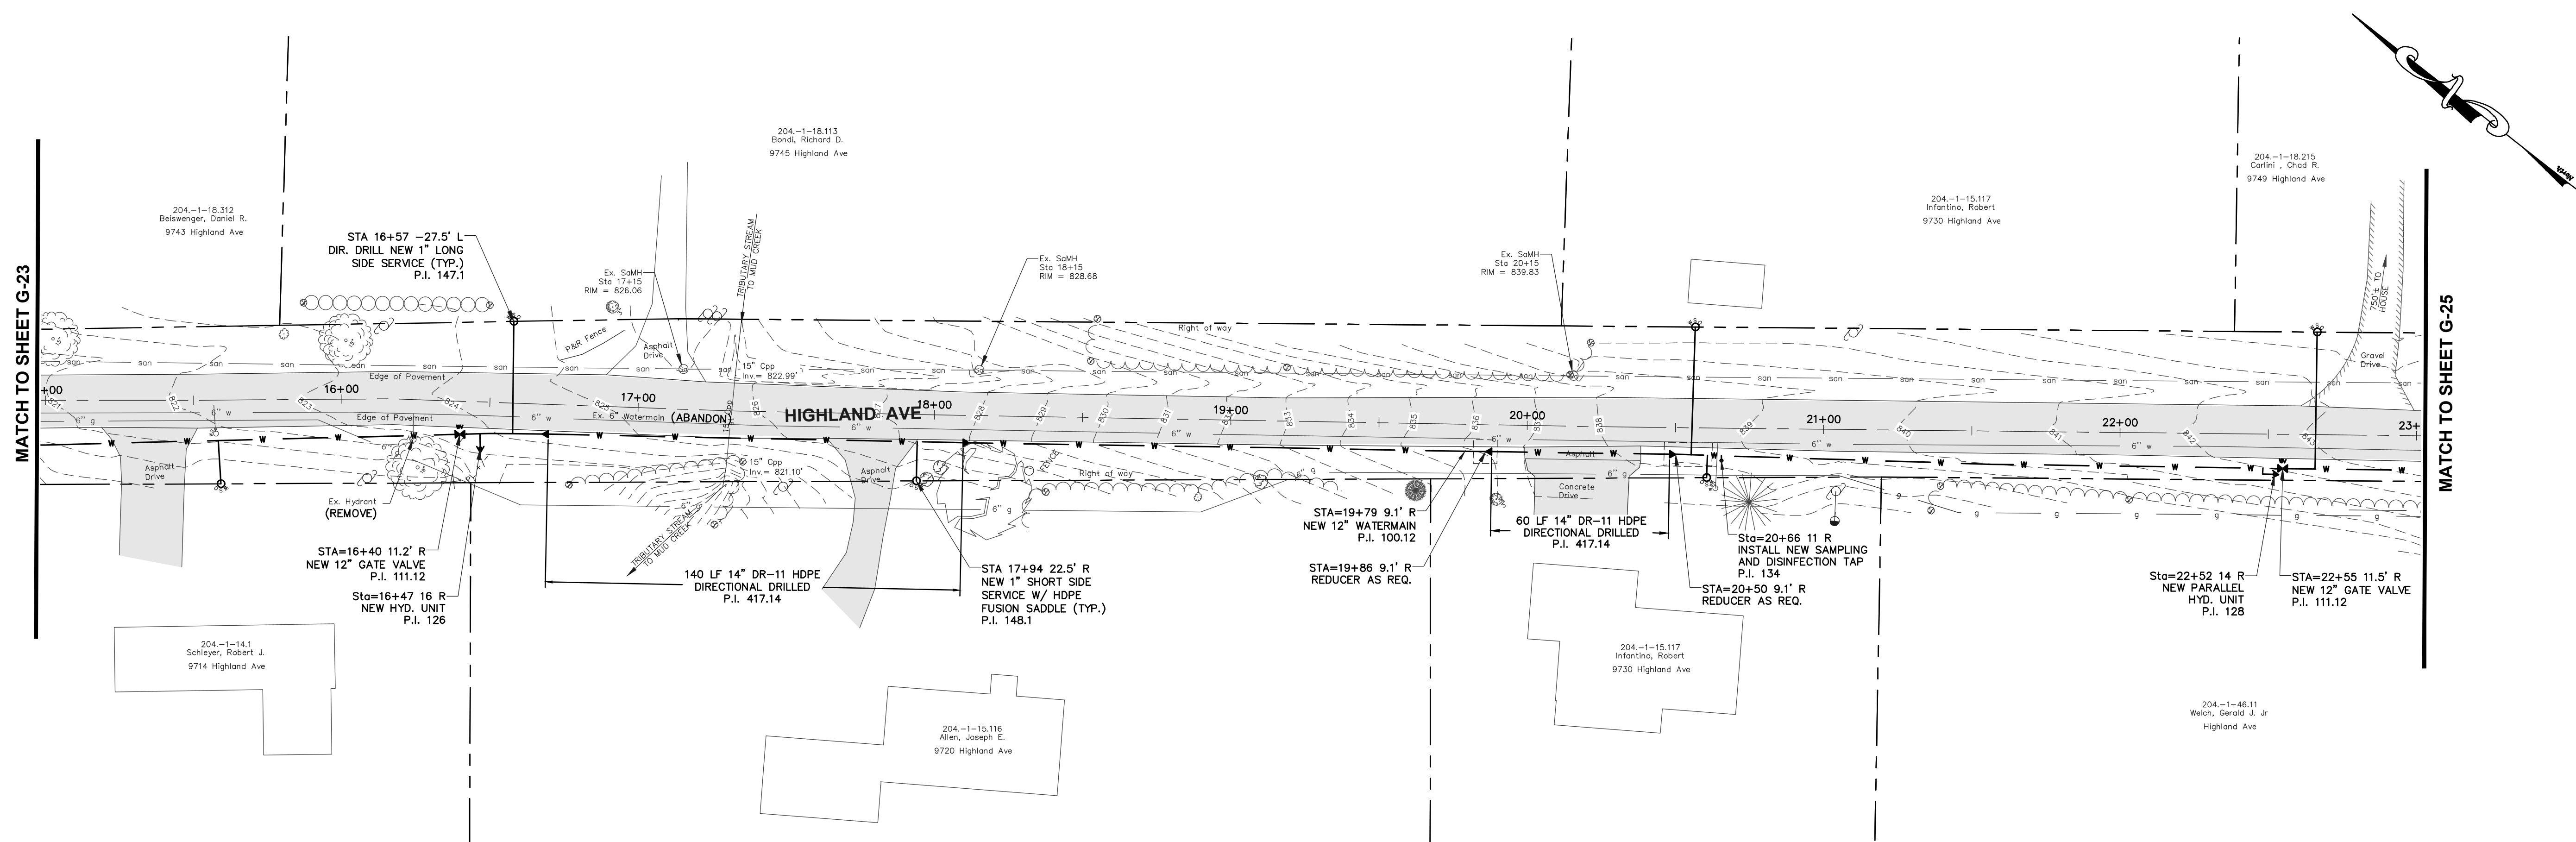

AS ISSUED FOR PRELIMINARY REVIEW

1.	ISSUED FOR INYSDOH REVIEW	DAH	4/29/21
No.	Revisions and Descriptions	By	Date
			All Rights Reserved

Project Title: **VILLAGE WATER SYSTEM IMPROVEMENT PROJECT 2020 VILLAGE OF DANSVILLE LIVINGSTON COUNTY, NEW YORK**

Drawing Title: **PLAN AND PROFILE**

Drawn By:	BJJ
Checked By:	GJH
Scale:	AS SHOWN
Date:	1/2021




**MRB group**  
 Engineering, Architecture & Surveying, D.P.C.  
 The Culver Road Armory, 145 Culver Road,  
 Suite 160, Rochester, New York 14620  
 Phone: 585-381-9250  
 www.mrbgroup.com

Sheet No.	<b>G-24</b>
of	<b>TOT</b>
Project No.	<b>0410.20002</b>


DRAWING ALTERATION: THE FOLLOWING IS AN EXCERPT FROM THE NEW YORK EDUCATION LAW ARTICLE 145 SECTION 7209 AND APPLIES TO THIS DRAWING. "IT IS A VIOLATION OF THIS LAW FOR ANY PERSON UNLESS HE IS ACTING UNDER THE DIRECTION OF A LICENSED PROFESSIONAL ENGINEER OR LAND SURVEYOR TO ALTER AN ITEM IN ANY WAY IF AN ITEM BEARING THE SEAL OF AN ENGINEER OR LAND SURVEYOR IS ALTERED. THE ALTERING ENGINEER OR LAND SURVEYOR SHALL AFFIX TO THE ITEM HIS SEAL AND THE NOTATION "ALTERED BY" FOLLOWED BY HIS SIGNATURE AND THE DATE OF SUCH ALTERATION AND A SPECIFIC DESCRIPTION OF THE ALTERATION."

MATCH TO SHEET G-24


MATCH TO SHEET G-26

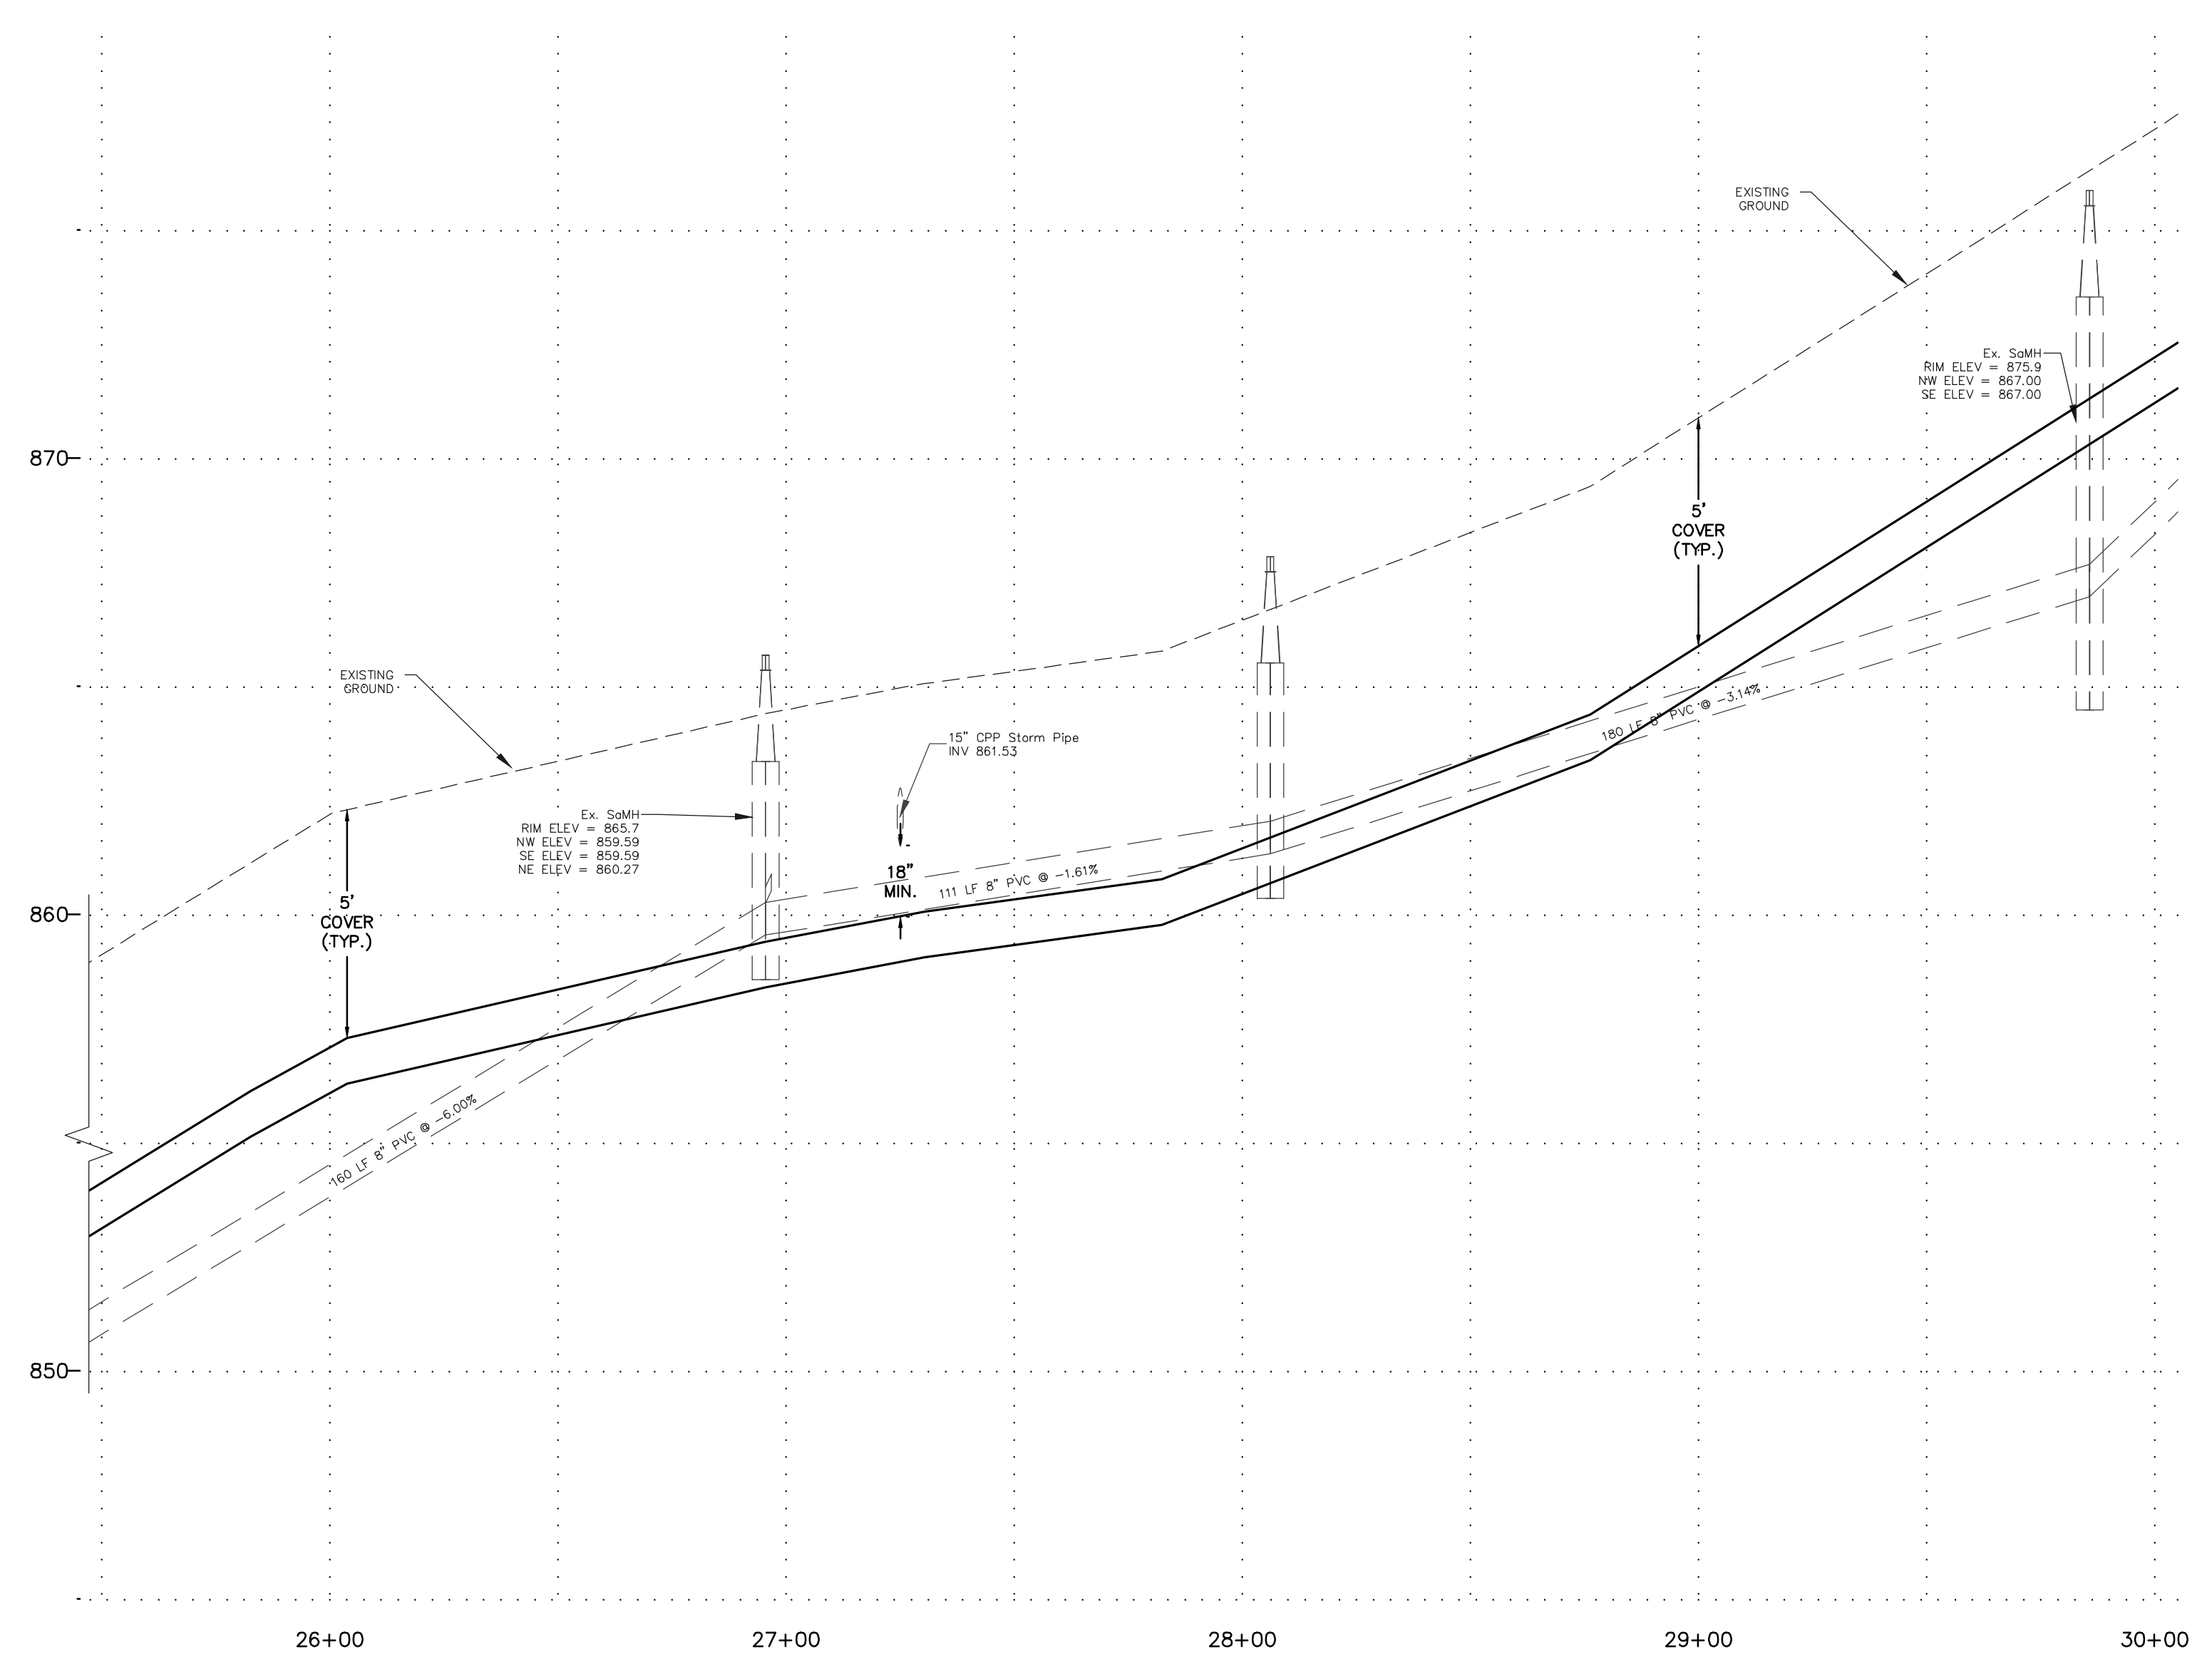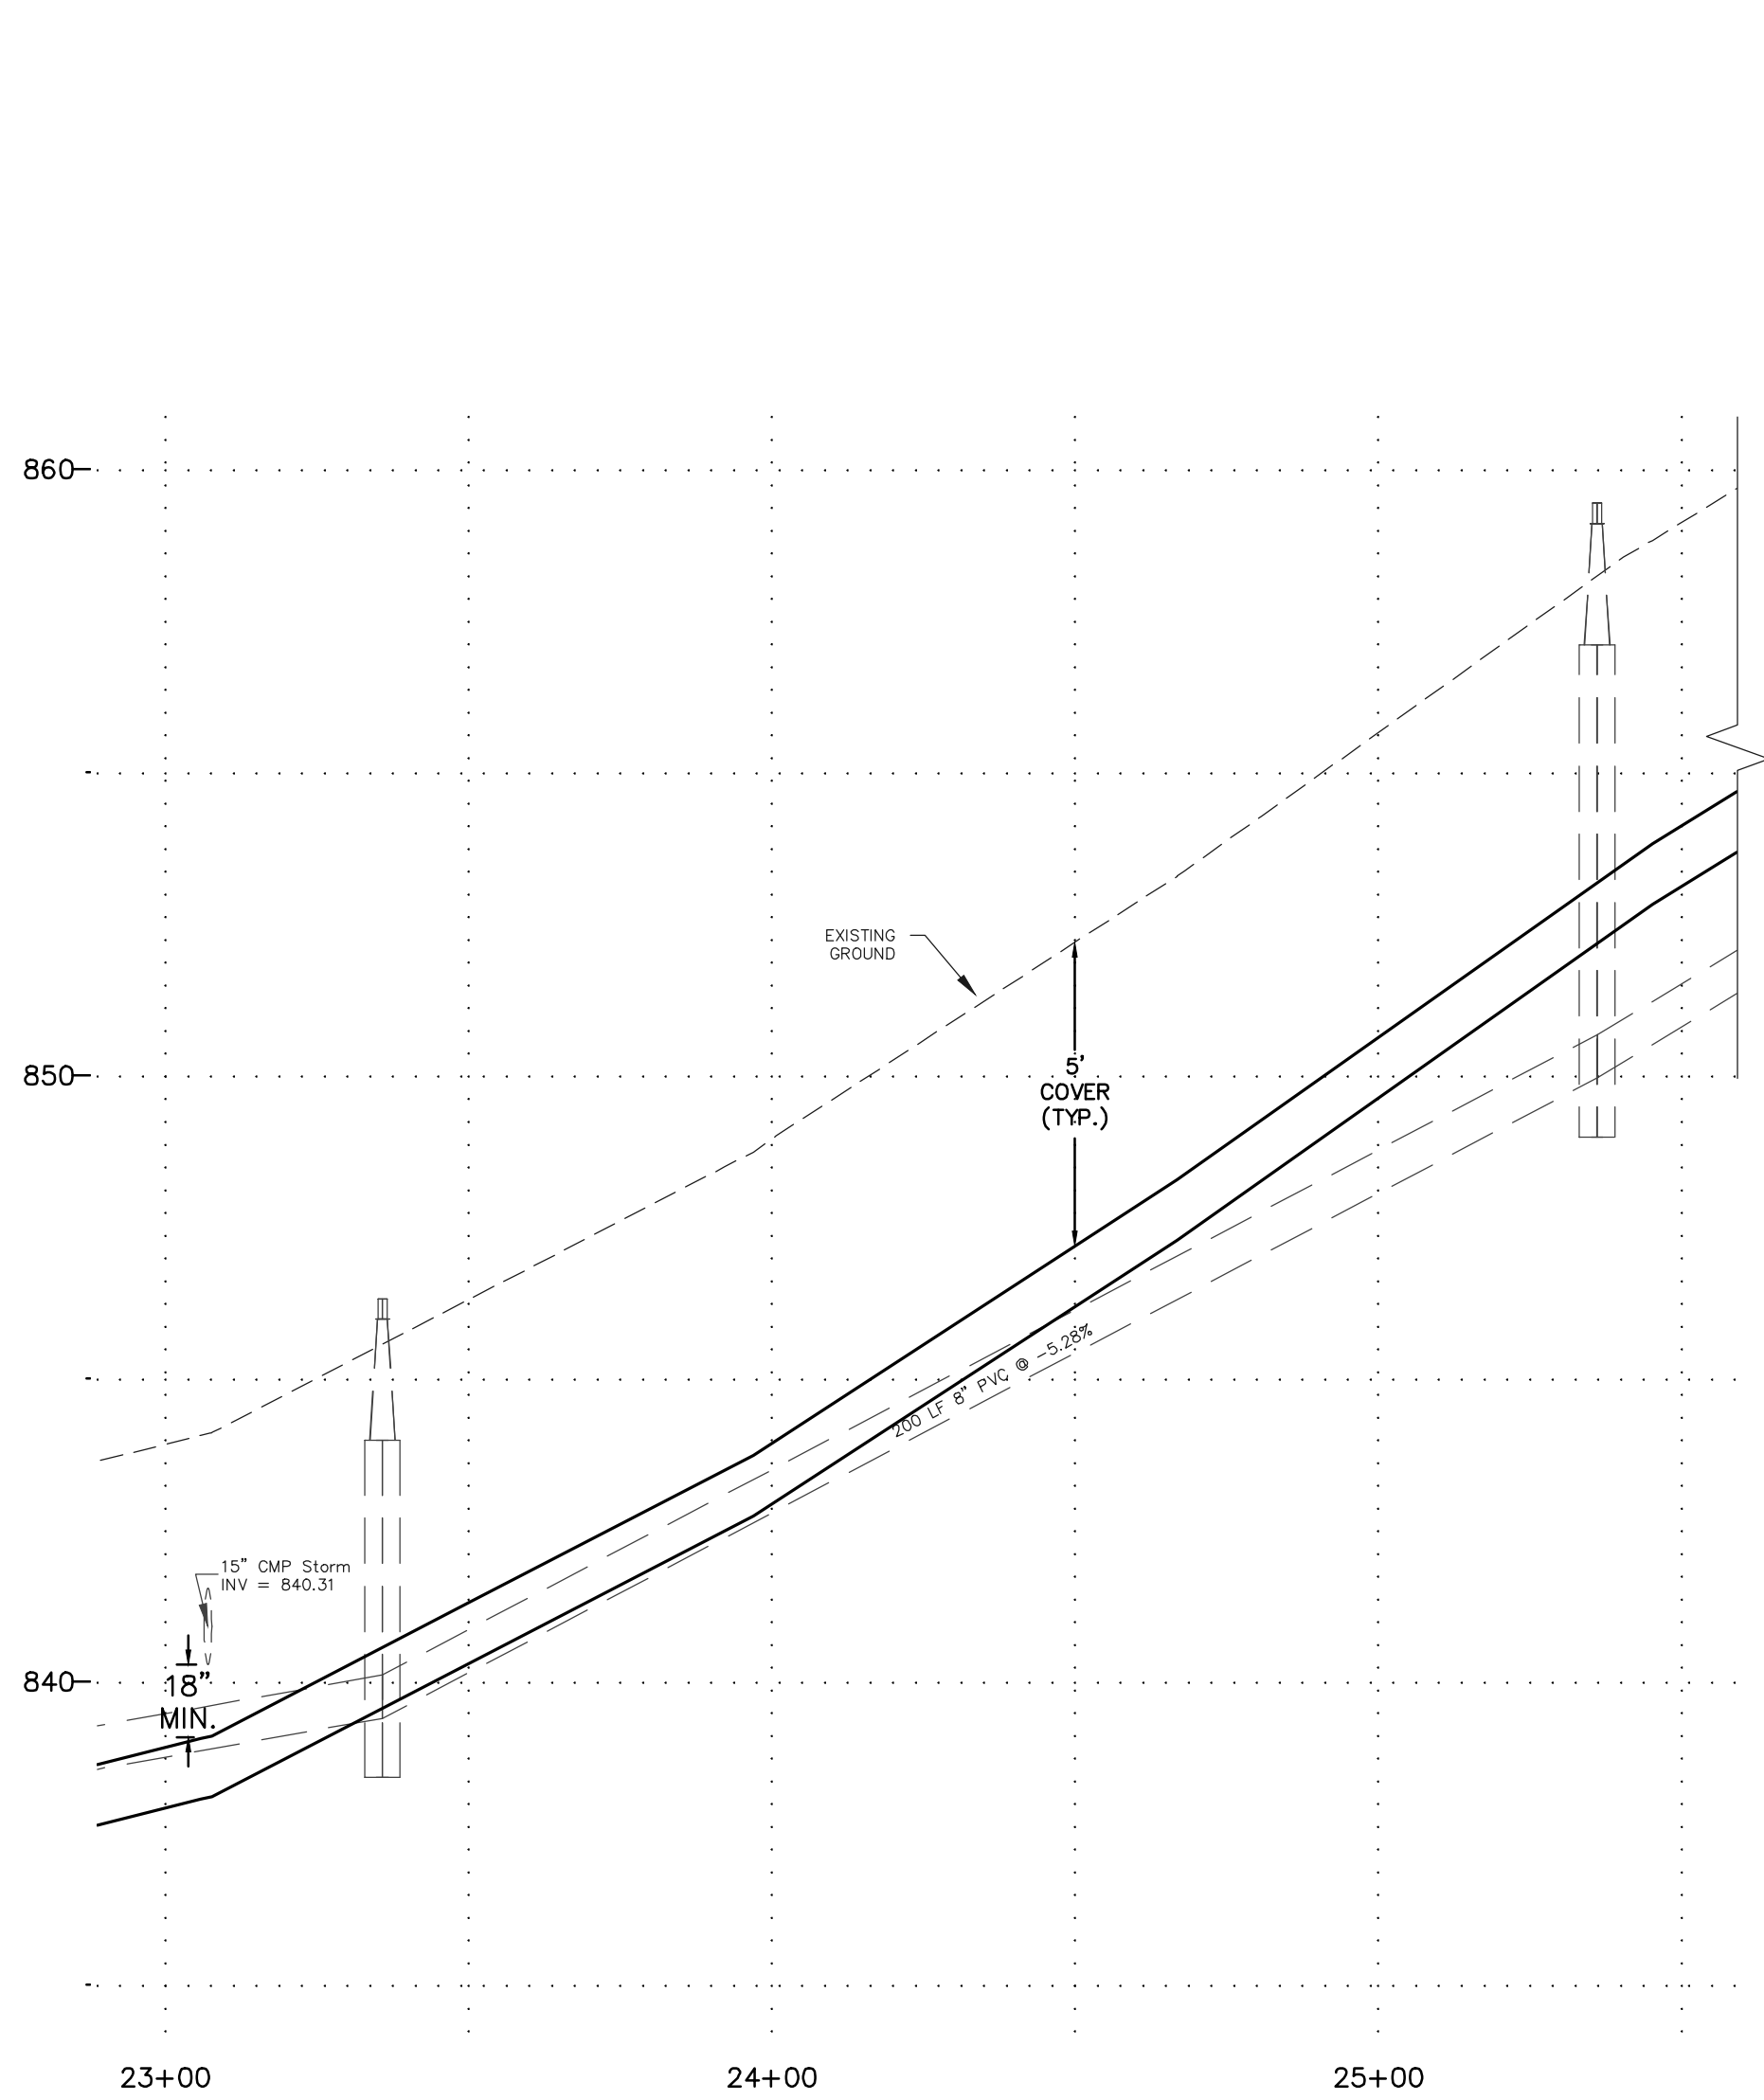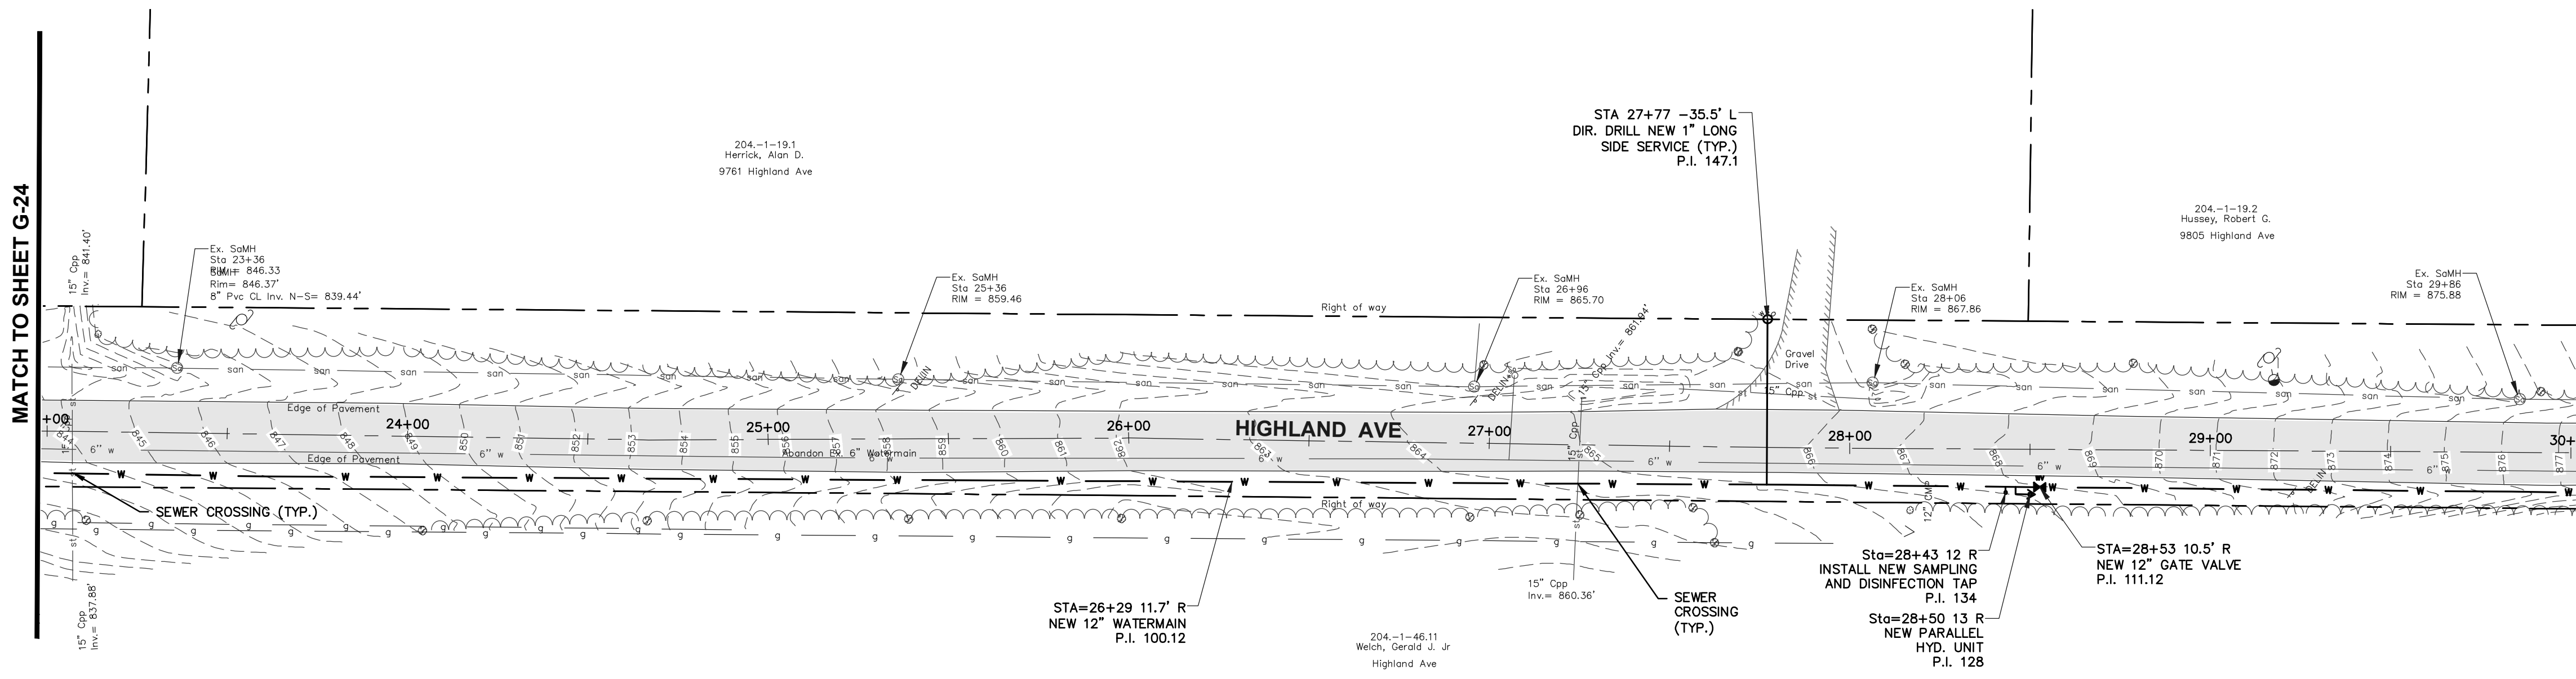

CENTERLINE PAVEMENT HIGHLAND STREET  
 HORIZ SCALE: 1" = 30'  
 VERT SCALE: 1" = 3'

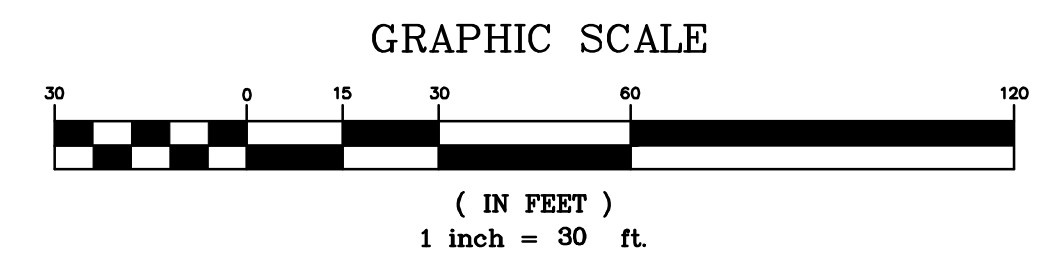

DRAWING ALTERATION  
 THE FOLLOWING IS AN EXCERPT FROM THE NEW YORK EDUCATION LAW ARTICLE 145 SECTION 7209 AND APPLIES TO THIS DRAWING:  
 "IT IS A VIOLATION OF THIS LAW FOR ANY PERSON UNLESS HE IS ACTING UNDER THE DIRECTION OF A LICENSED PROFESSIONAL ENGINEER OR LAND SURVEYOR TO ALTER AN ITEM IN ANY WAY IF AN ITEM BEARING THE SEAL OF AN ENGINEER OR LAND SURVEYOR IS ALTERED. THE ALTERING ENGINEER OR LAND SURVEYOR SHALL AFFIX TO THE ITEM HIS SEAL AND THE NOTATION "ALTERED BY" FOLLOWED BY HIS SIGNATURE AND THE DATE OF SUCH ALTERATION AND A SPECIFIC DESCRIPTION OF THE ALTERATION."

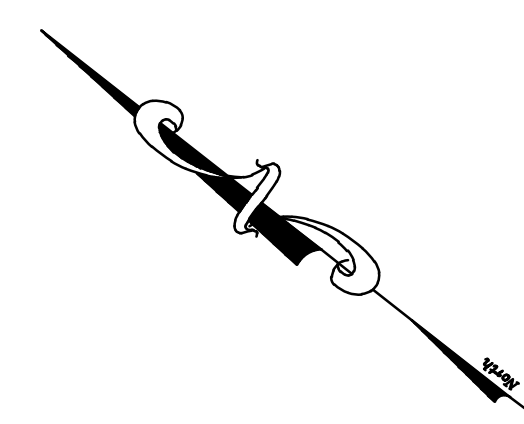

AS ISSUED FOR PRELIMINARY REVIEW

1.	ISSUED FOR NYSDOH REVIEW	DAH	4/29/21
	Revisions and Descriptions	By	Date

Project Title: **VILLAGE WATER SYSTEM IMPROVEMENT PROJECT 2020 VILLAGE OF DANSVILLE LIVINGSTON COUNTY, NEW YORK**

Drawing Title: **PLAN AND PROFILE**

Drawn By: BJJ  
 Checked By: GJH  
 Scale: AS SHOWN  
 Date: 1/2021



Highland Avenue

**MRB group**  
 Engineering, Architecture & Surveying, D.P.C.  
 The Culver Road Armory, 145 Culver Road,  
 Suite 160, Rochester, New York 14620  
 Phone: 585-381-9250  
 www.mrbgroup.com


Sheet No. **G-25**  
 of **TOT**  
 Project No. **0410.20002**

Copyright © 2021 MRB Group All Rights Reserved

MATCH TO SHEET G-25

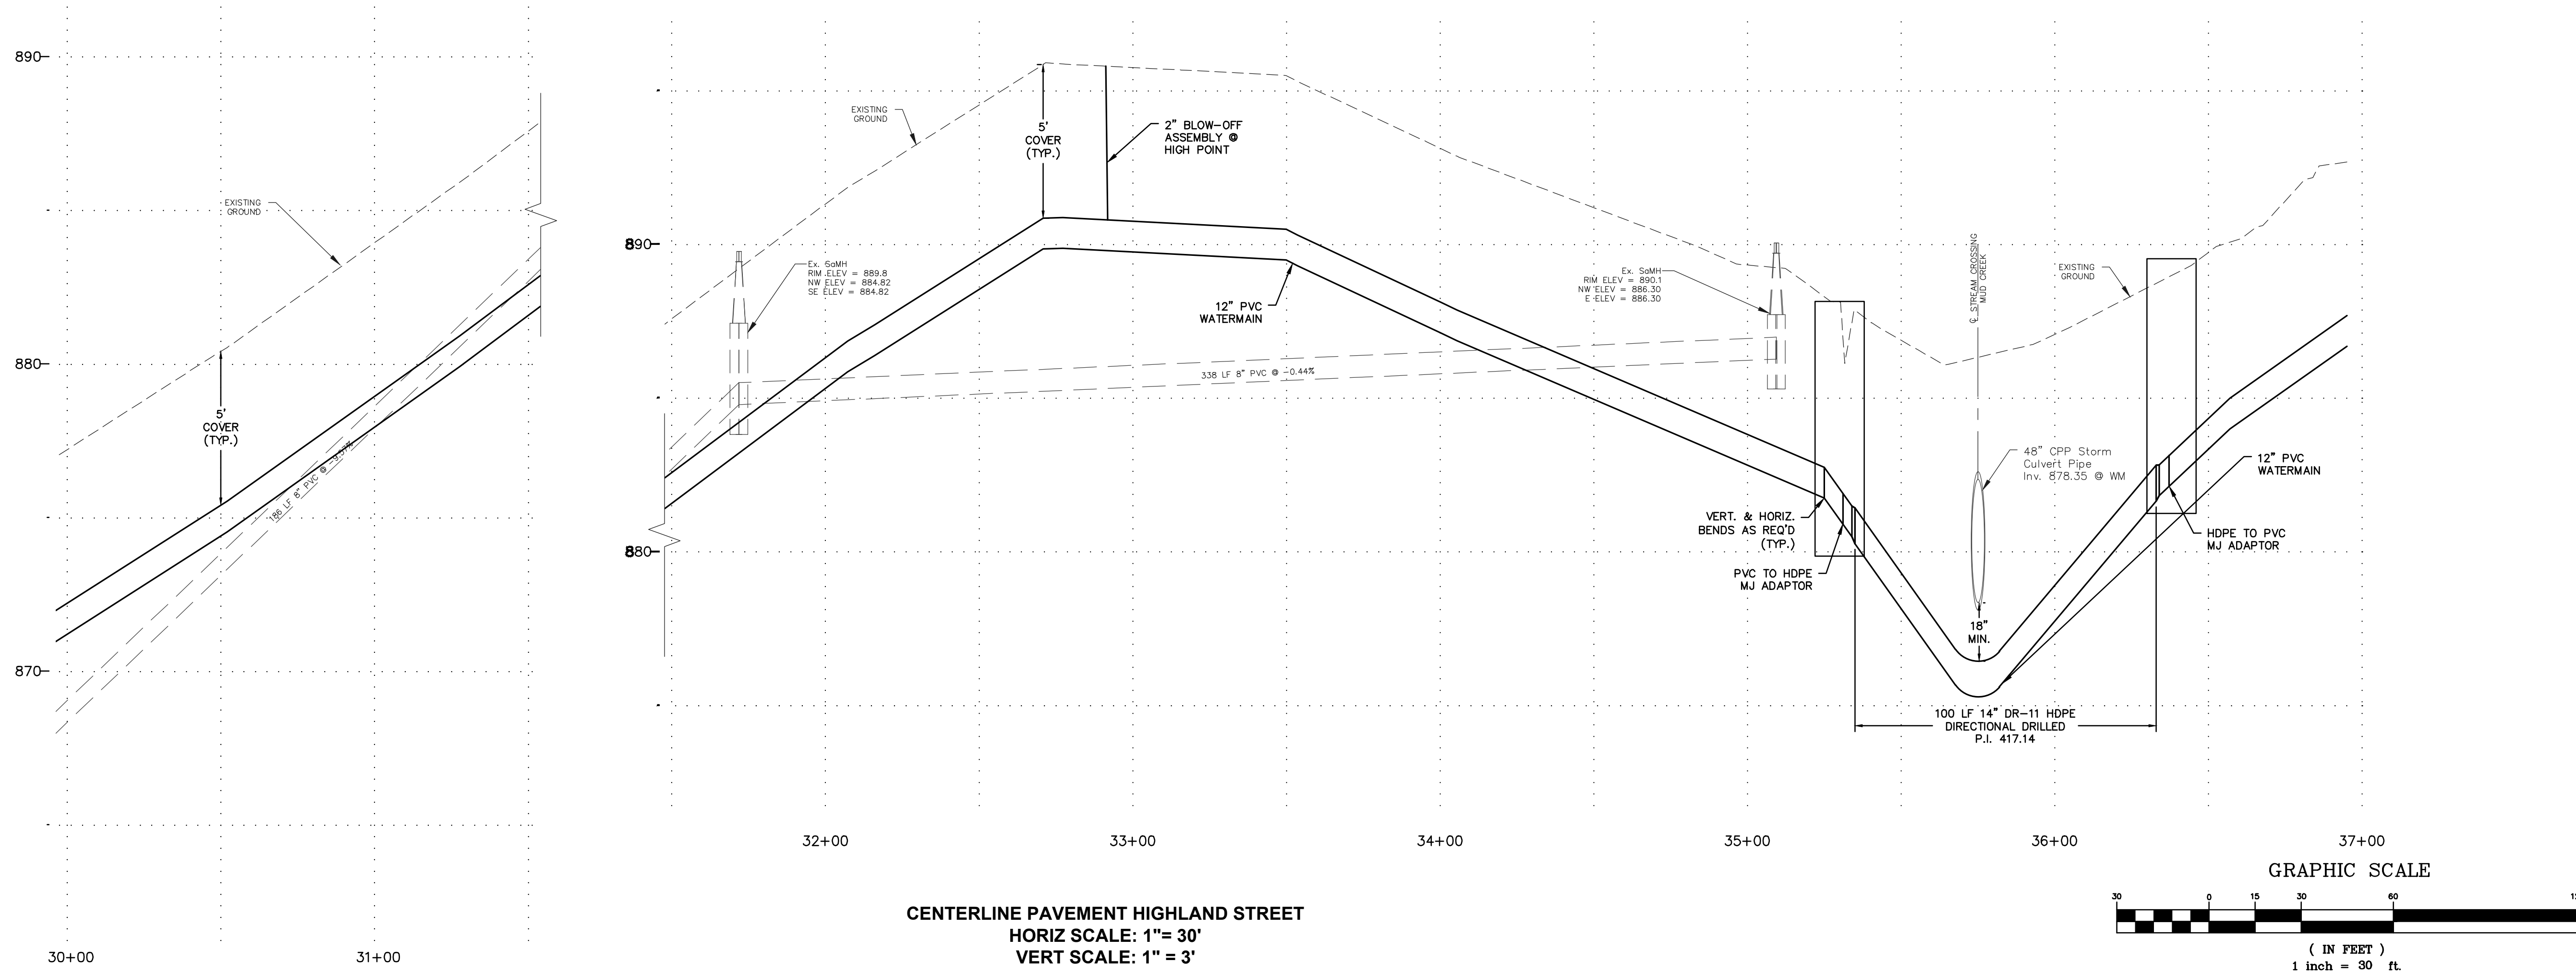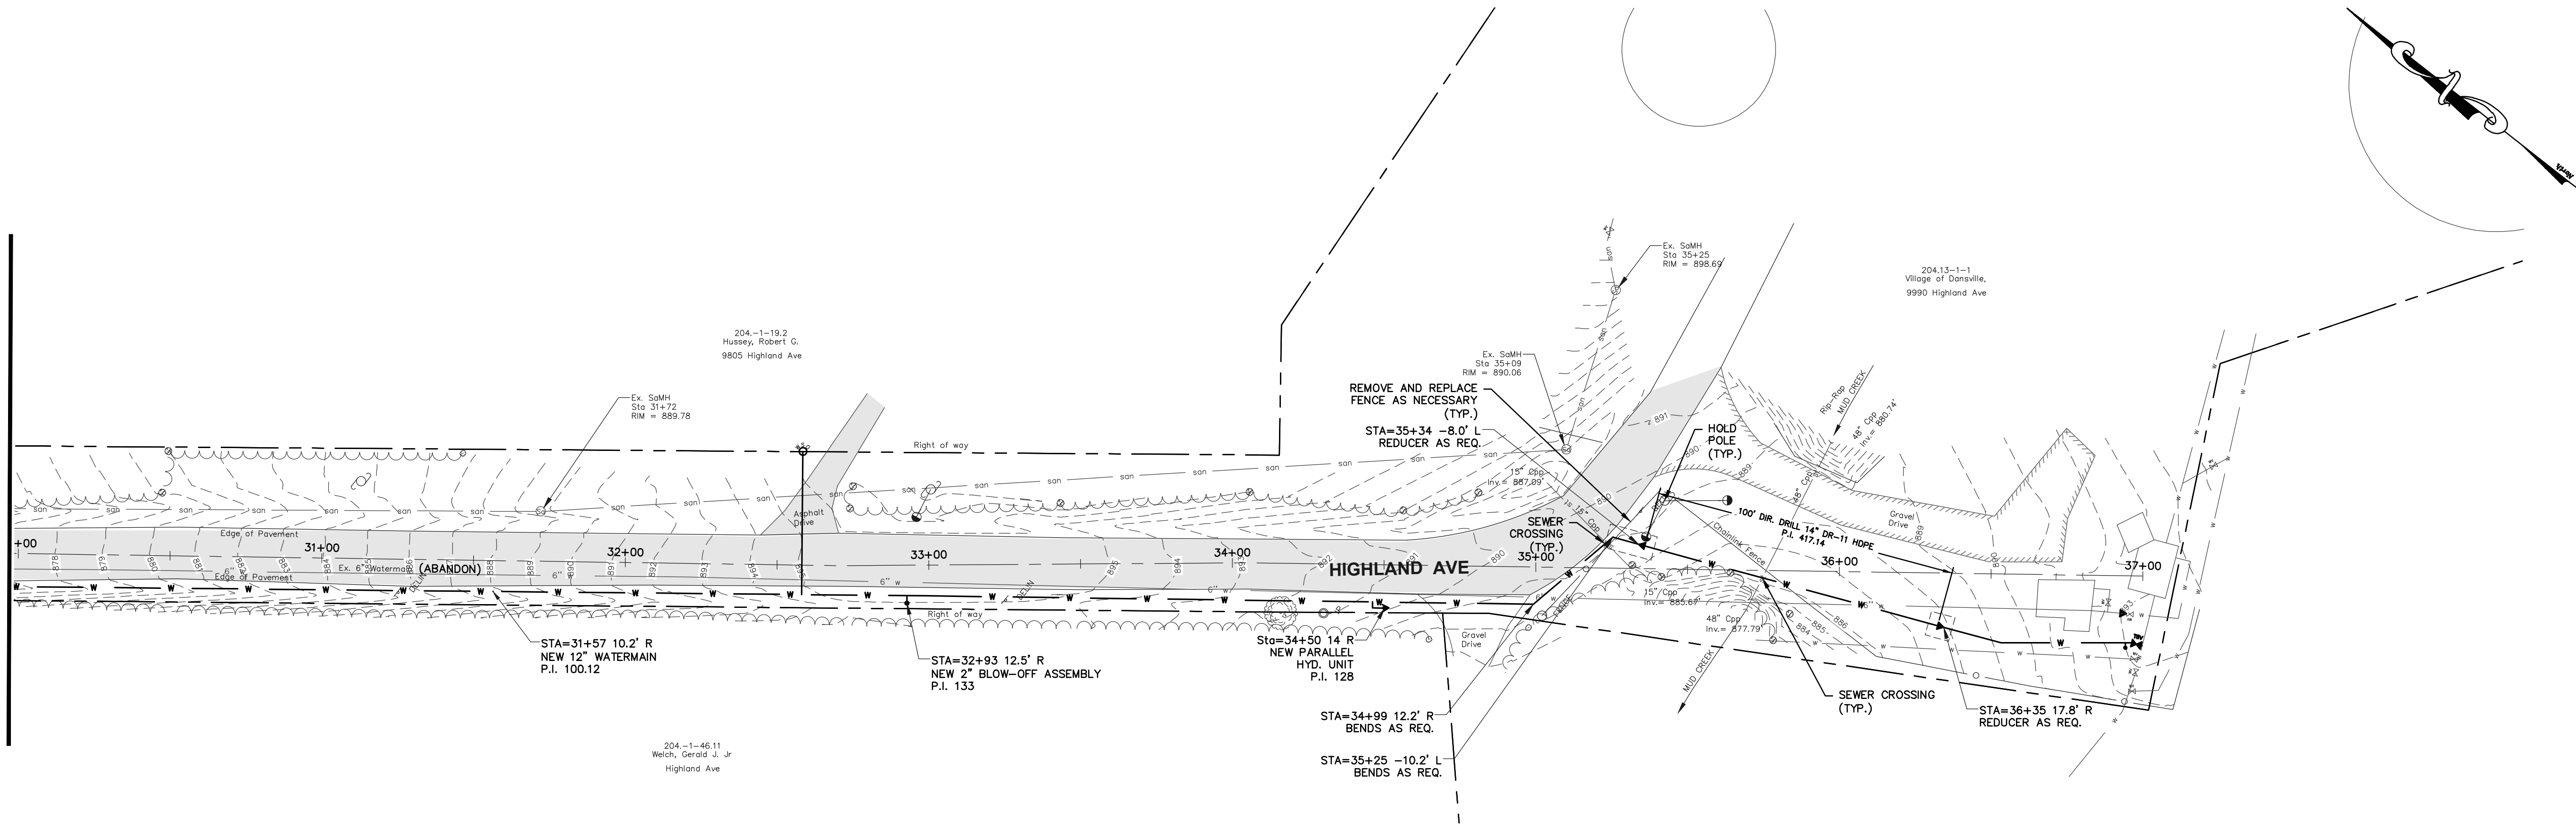

CENTERLINE PAVEMENT HIGHLAND STREET  
 HORIZ SCALE: 1" = 30'  
 VERT SCALE: 1" = 3'

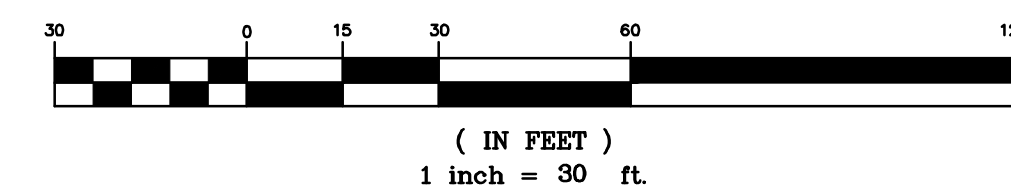

DRAWING ALTERATION  
 THE FOLLOWING IS AN EXCERPT FROM THE NEW YORK EDUCATION LAW ARTICLE 145 SECTION 7209 AND APPLIES TO THIS DRAWING.  
 "IT IS A VIOLATION OF THIS LAW FOR ANY PERSON UNLESS HE IS ACTING UNDER THE DIRECTION OF A LICENSED PROFESSIONAL ENGINEER OR LAND SURVEYOR TO ALTER AN ITEM IN ANY WAY IF AN ITEM BEARING THE SEAL OF AN ENGINEER OR LAND SURVEYOR IS ALTERED, THE ALTERING ENGINEER OR LAND SURVEYOR SHALL AFFIX TO THE ITEM HIS SEAL AND THE NOTATION "ALTERED BY" FOLLOWED BY HIS SIGNATURE AND THE DATE OF SUCH ALTERATION AND A SPECIFIC DESCRIPTION OF THE ALTERATION."

AS ISSUED FOR PRELIMINARY REVIEW

No.	1.	ISSUED FOR NYSDOH REVIEW	DAH	4/29/21
By		Revisions and Descriptions		
Copyright © 2021 MRB Group			All Rights Reserved	

Project Title: **VILLAGE WATER SYSTEM IMPROVEMENT PROJECT 2020 VILLAGE OF DANSVILLE LIVINGSTON COUNTY, NEW YORK**

Drawing Title: **PLAN AND PROFILE**

Drawn By:	BJJ
Checked By:	GJH
Scale:	AS SHOWN
Date:	1/2021

**MRB group**  
 Engineering, Architecture & Surveying, D.P.C.  
 The Culver Road Armory, 145 Culver Road,  
 Suite 160, Rochester, New York 14620  
 Phone: 585-381-9250  
 www.mrbgroup.com

Sheet No. **G-26**  
 of **TOT**  
 Project No. **0410.20002**